


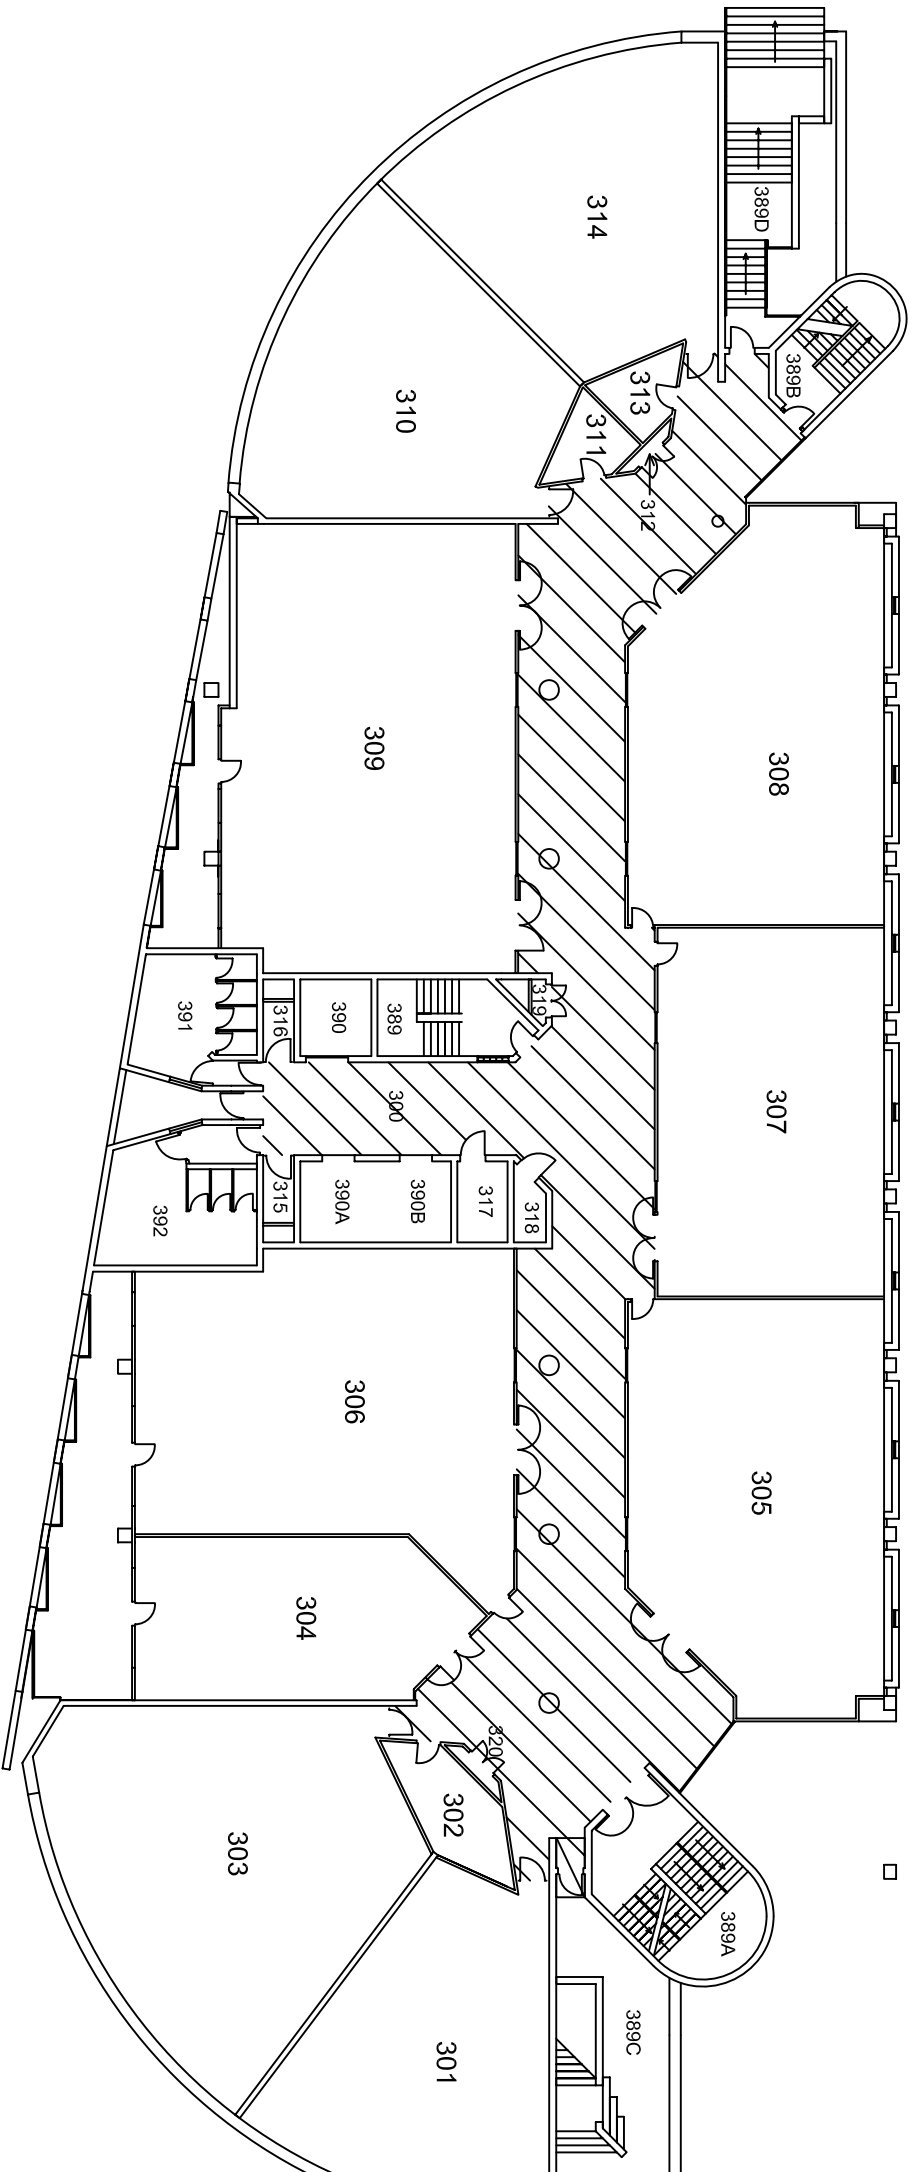

Queensland University of Technology
 Facilities Management
 Victoria Park Road Kelvin Grove Q. 4059 Tel. 3864 3623

PROFILE DRAWING
"S" Block Gardens Point
Level 3




Drawn :
 Checked :
 Date :
 Scale :
 Revision :
 Drawing No. : GP12903

pv
 Feb 03
 1:200 (A3)
 1
 GP12903



Queensland University of Technology
 Facilities Management
 Victoria Park Road Kelvin Grove Q. 4059 Tel. 3864 3623

PROFILE DRAWING
"S" Block Gardens Point
Level 4

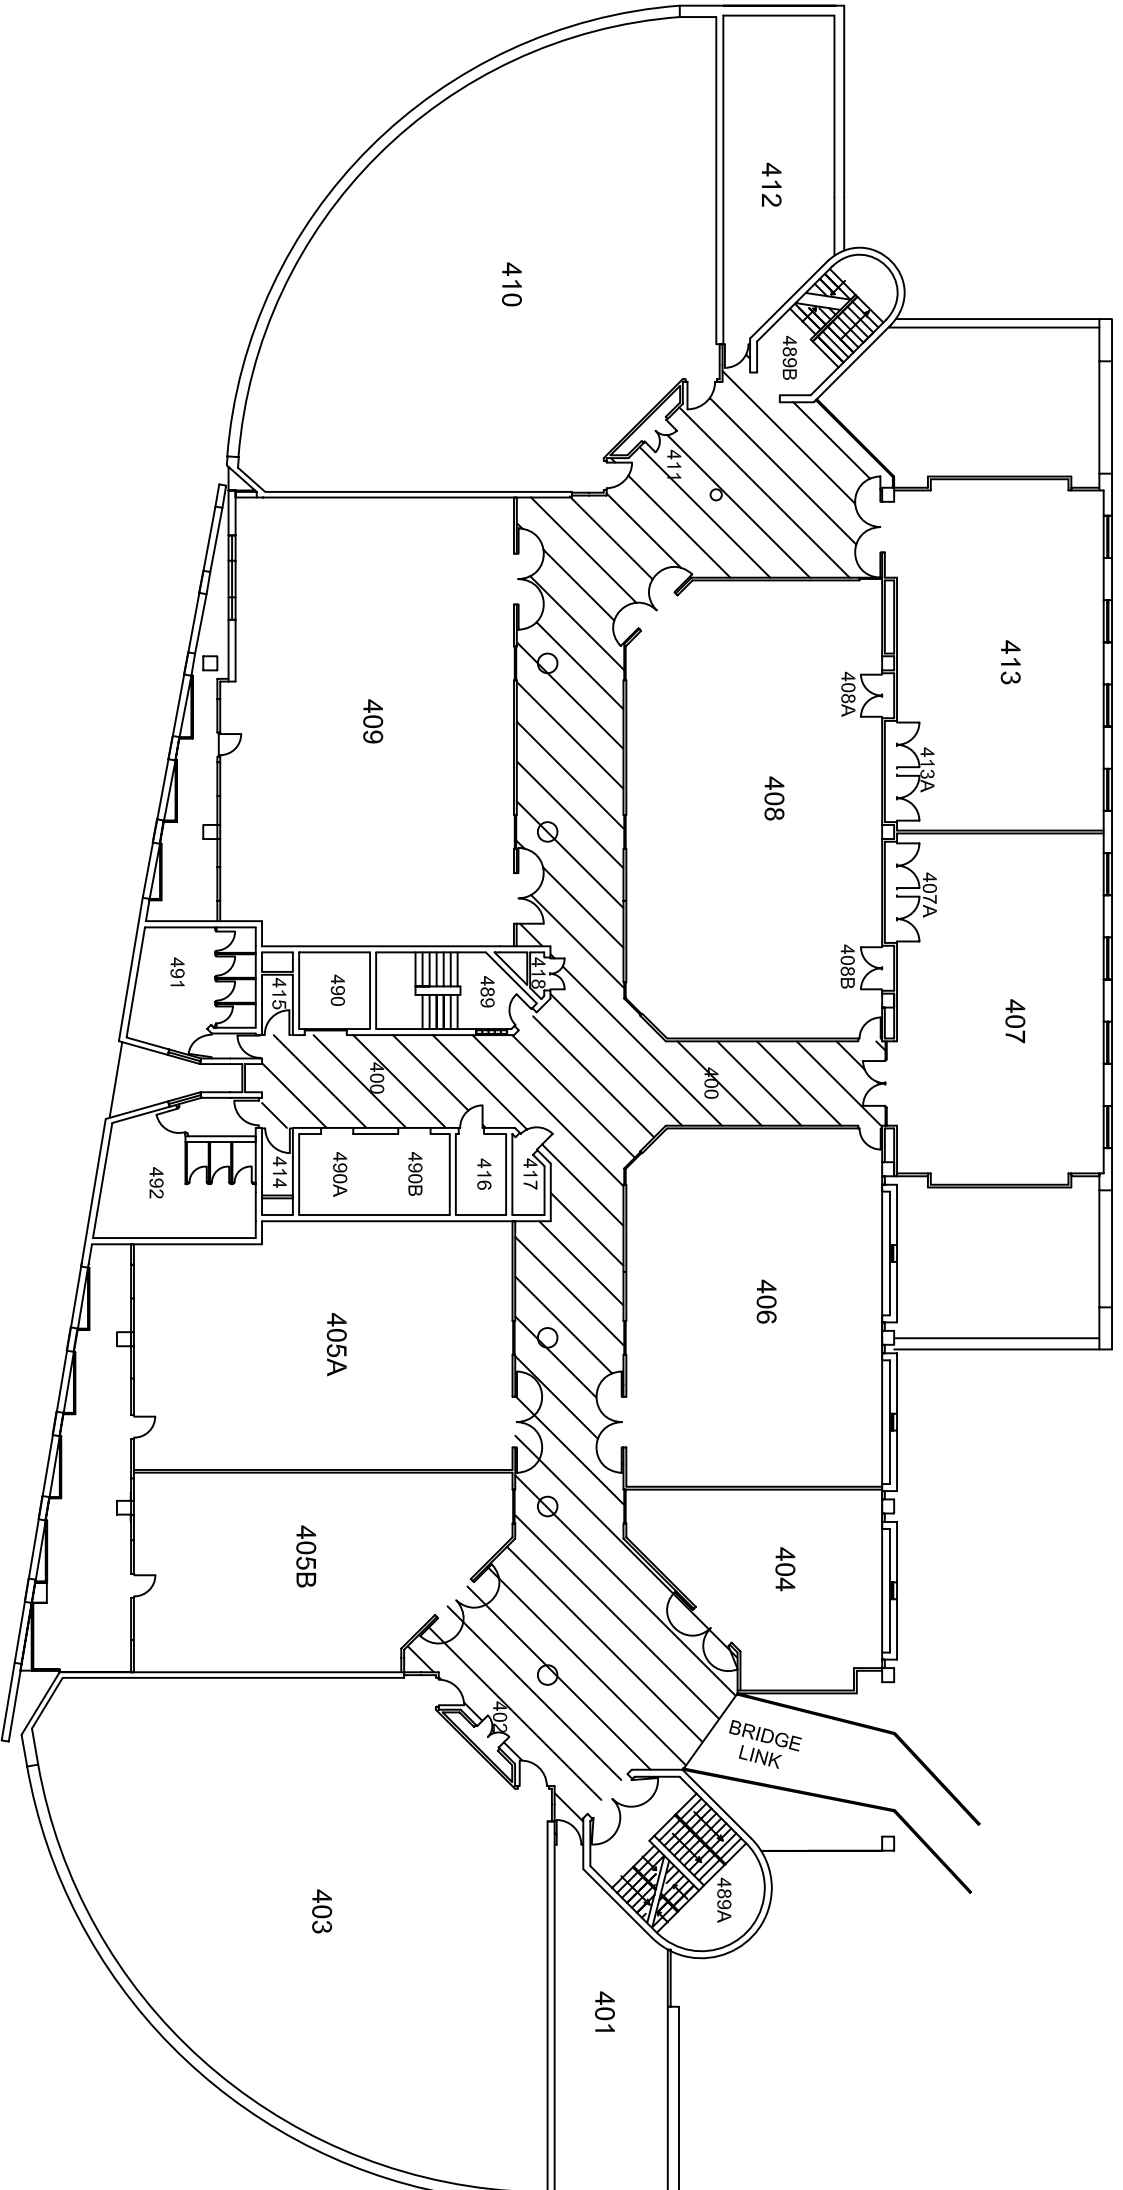



Drawn :
 Checked :
 Date :
 Scale :
 Revision :
 Drawing No. :

p/v
 Feb 03
 1:200 (A3)
 1
 GP12904



Queensland University of Technology
 Facilities Management
 Victoria Park Road Kelvin Grove Q 4059 Tel. 3864 3623

PROFILE DRAWING
 "S" Block Gardens Point
 Level 12

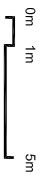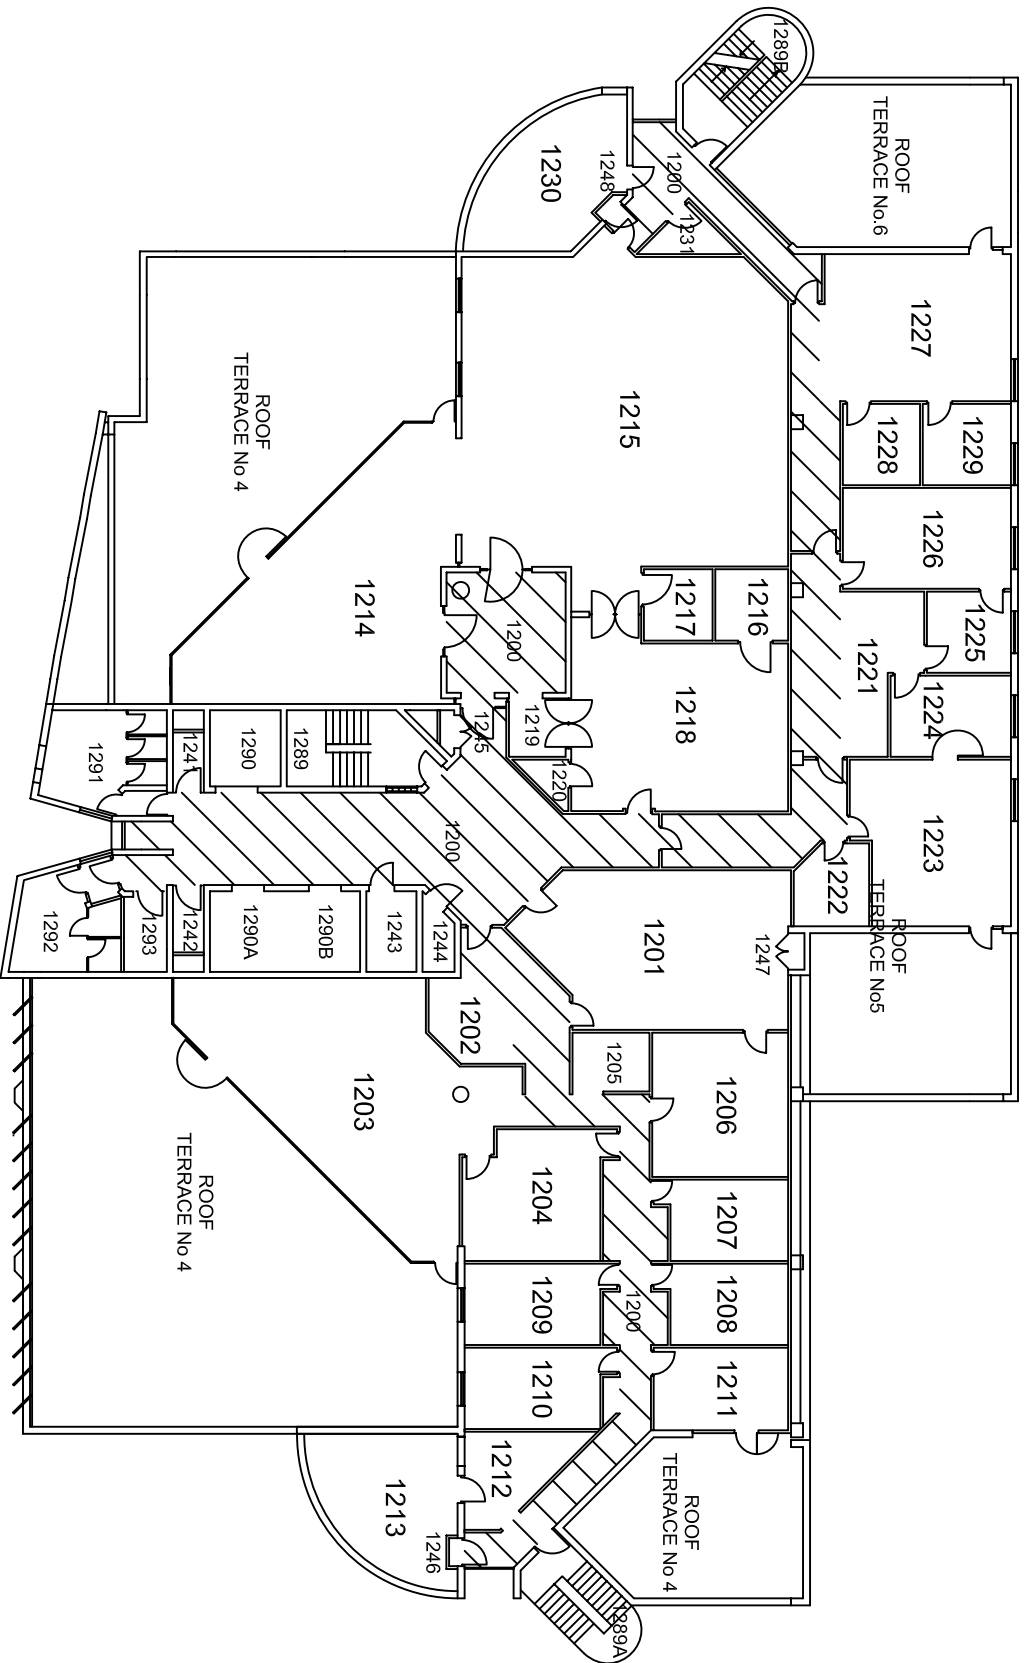

Drawn : pv
 Checked : pv
 Date : Feb 03
 Scale : 1:200 (A3)
 Revision : 1
 Drawing No. : GP12912